





Stainless Steel Parapet Drain

The Kent KPD185/153/110 Parapet Drain also known as the Kent Scupper Drain is an ideal product for secondary drainage points on pitched roofs. The scupper drain comes complete with a flush stainless steel grate and a 110mm outlet as standard. The grate is slotted with 6mm wide slots to ensure excellent water ingress while ensuring leaves and debris do not enter the gully.

Features

- Low cost
- Stainless steel body
- Polished stainless steel flush grate

Specify: Kent KPD185/153/110 parapet drain; 185mm long; grade 304 stainless steel; complete with polished grating.

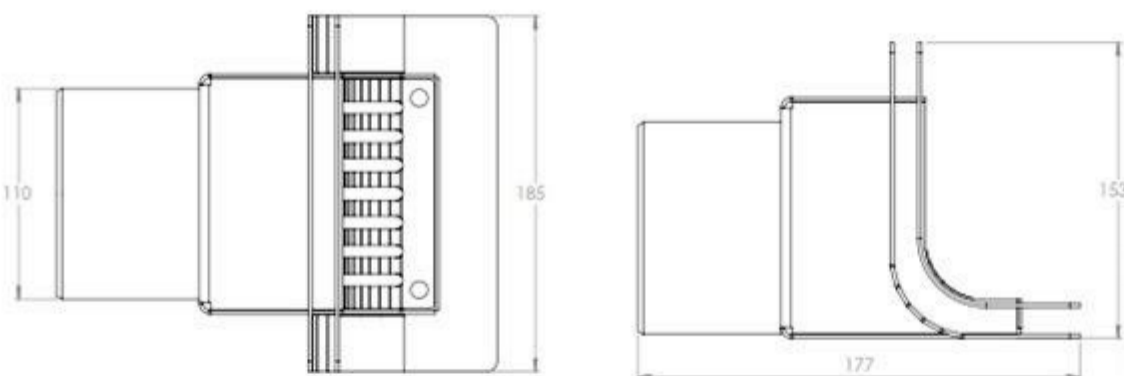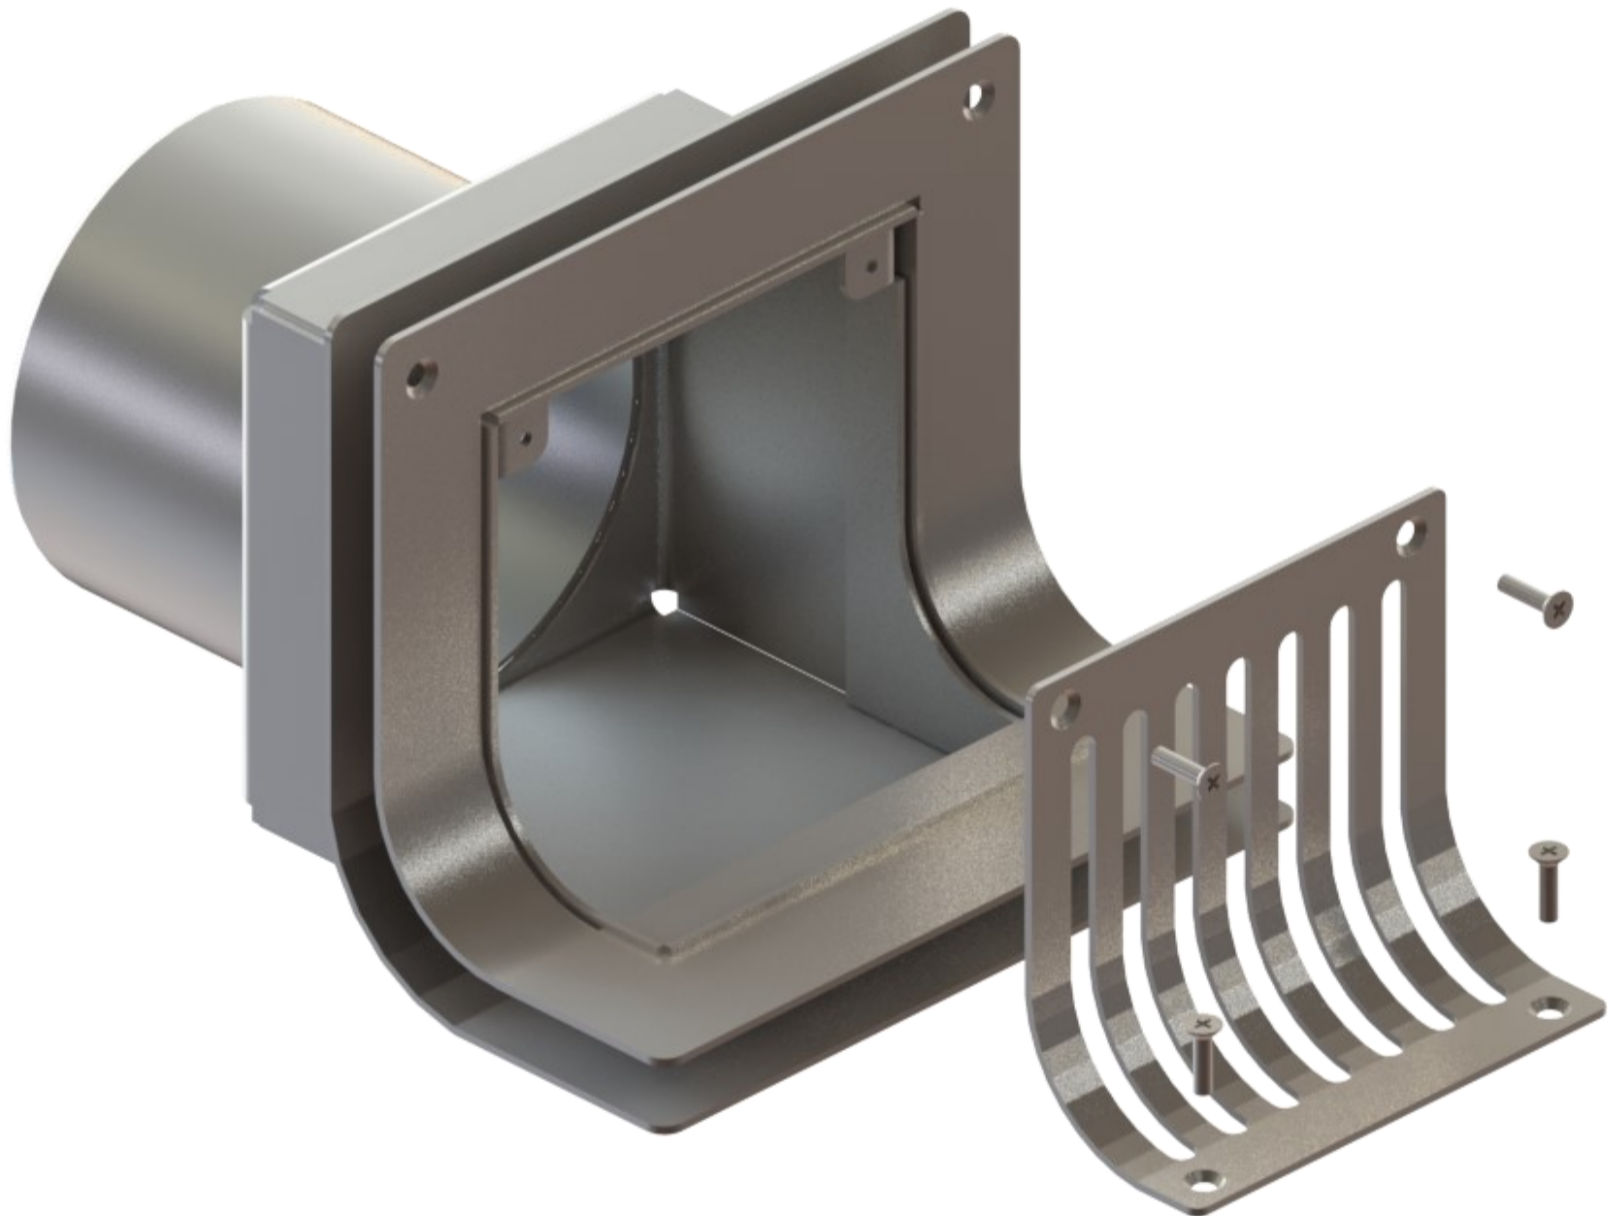

Product Code	Height	Length	Depth	Outlet
KD185/153/110	153mm	185mm	177mm	110mm

BS EN1253 Loading Class H1,5

(BS EN1253 Gullies & Buildings)



Made in IRELAND