

KSBC200 Industrial Box Channel

The **KSBC200** channel is a widely used channel system for all industrial floor finishes.

Designed for **Food, Dairy, Beverage & Pharmaceutical** factories for higher flow areas with some vessel discharge or pipe discharge addition and washdown water run-off.

It is **customizable** - for higher flow rates, loadings or channel lengths than those listed below. Continuous runs of 200-100m are regularly supplied.

Watertight connections are made with either flange & gasket joints, or preparation for site welding.

Features:

- 200mm wide body as standard with 25mm turnout and turndown each side
- 250mm outside edge to outside edge
- Used with either trapped 110mm or 160mm Gully outlet
- 50-80mm start depth
- 1:150(0.06%) pre-sloped fall built in

Applications/Industries



- ◇ Industrial
- ◇ Food
- ◇ Dairy
- ◇ Beverage
- ◇ Pharmaceutical



OPTIONAL



GRATING OPTIONS

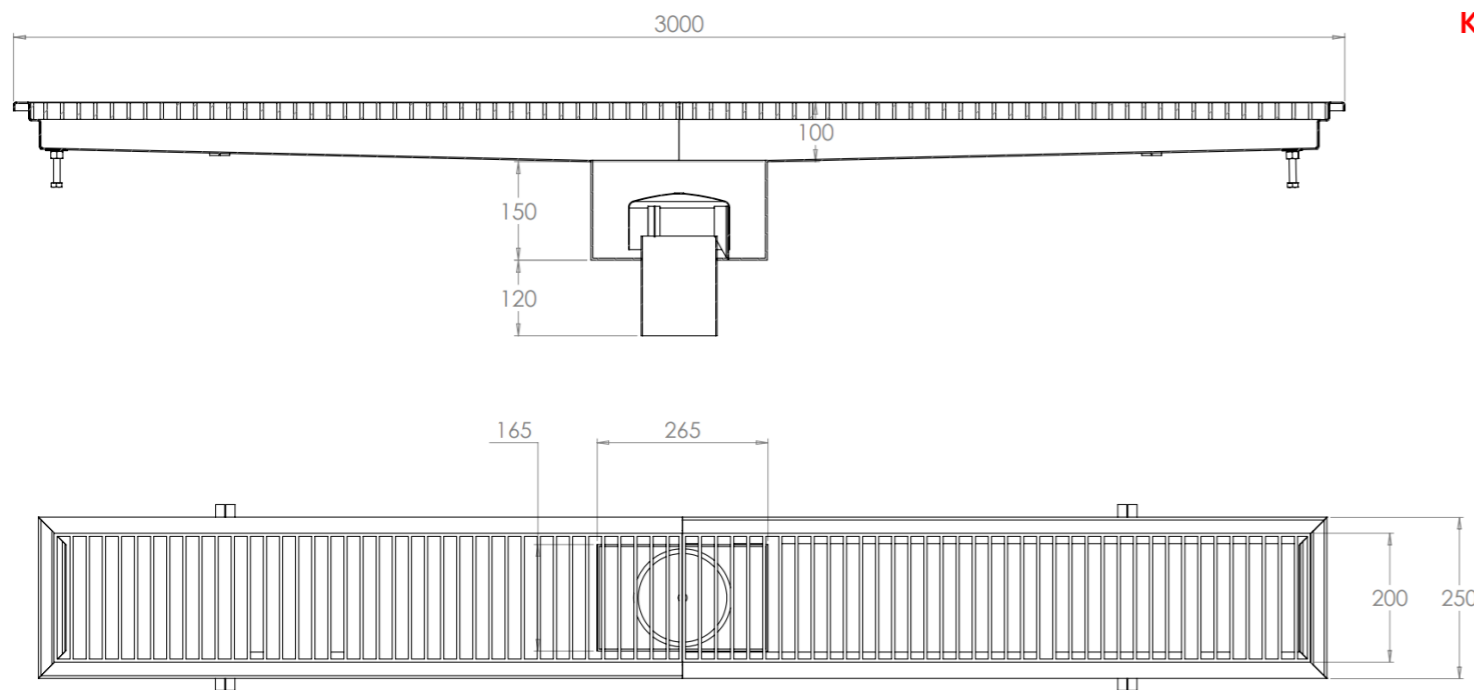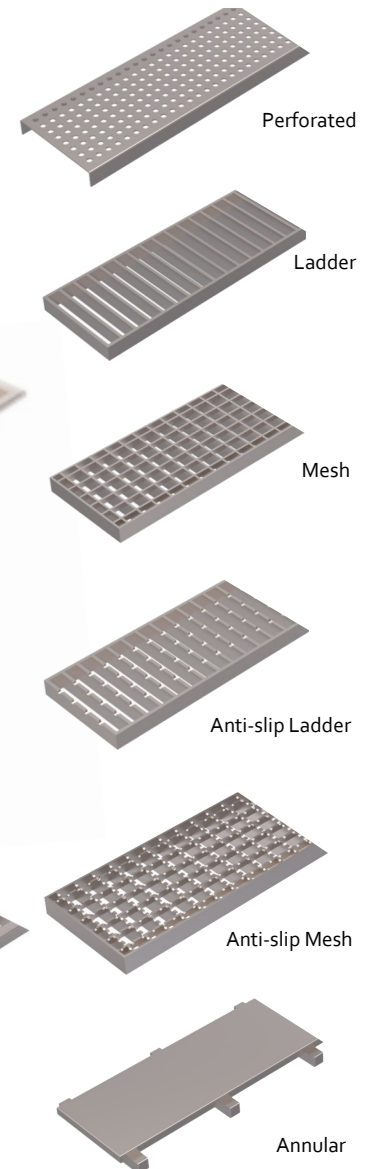

KSBC200/KV315/160

KSBC200/KV285/165-110

Product Code	Min. start depth	Width	Outer Width	Outlet	Flow Rate
KSBC200/KV285/165-110	50	200	250	110	4.34 l/s
KSBC200/KH285/165-110	50	200	250	110	4.75 l/s
KSBC200/KV315-160	80	200	250	160	10.2 l/s
KSBC200/KH315/160	80	200	250	160	185 DEEP
					275 DEEP

Specify: Kent Standard Box Channel **KSBC200/KV285/165-110**; to take 200mm wide grating; Grade 304 Stainless Steel; Grating will be Kent Anti-Slip Ladder Grating Type; Load B125.

(amend underlined words to suit project)

Vertical Outlet
KV315 Gully

Horizontal Outlet
KH315 Gully

BS EN1433 Loading Class A15 / B125 / C250 / D400

Our internal channels can be subjected to very heavy loads but must have the correct heavy duty grating to achieve these loads. Suitable for Factories and Leisure Centres.